


# Standard Meter Station Diagram (With Pre Pay Controller)

Plan No 14

Note:  
This pulse pickup cable  
contains an integrated  
security loop. The pink (red)  
and black wires are polarized.  
Pink (red) to the left.

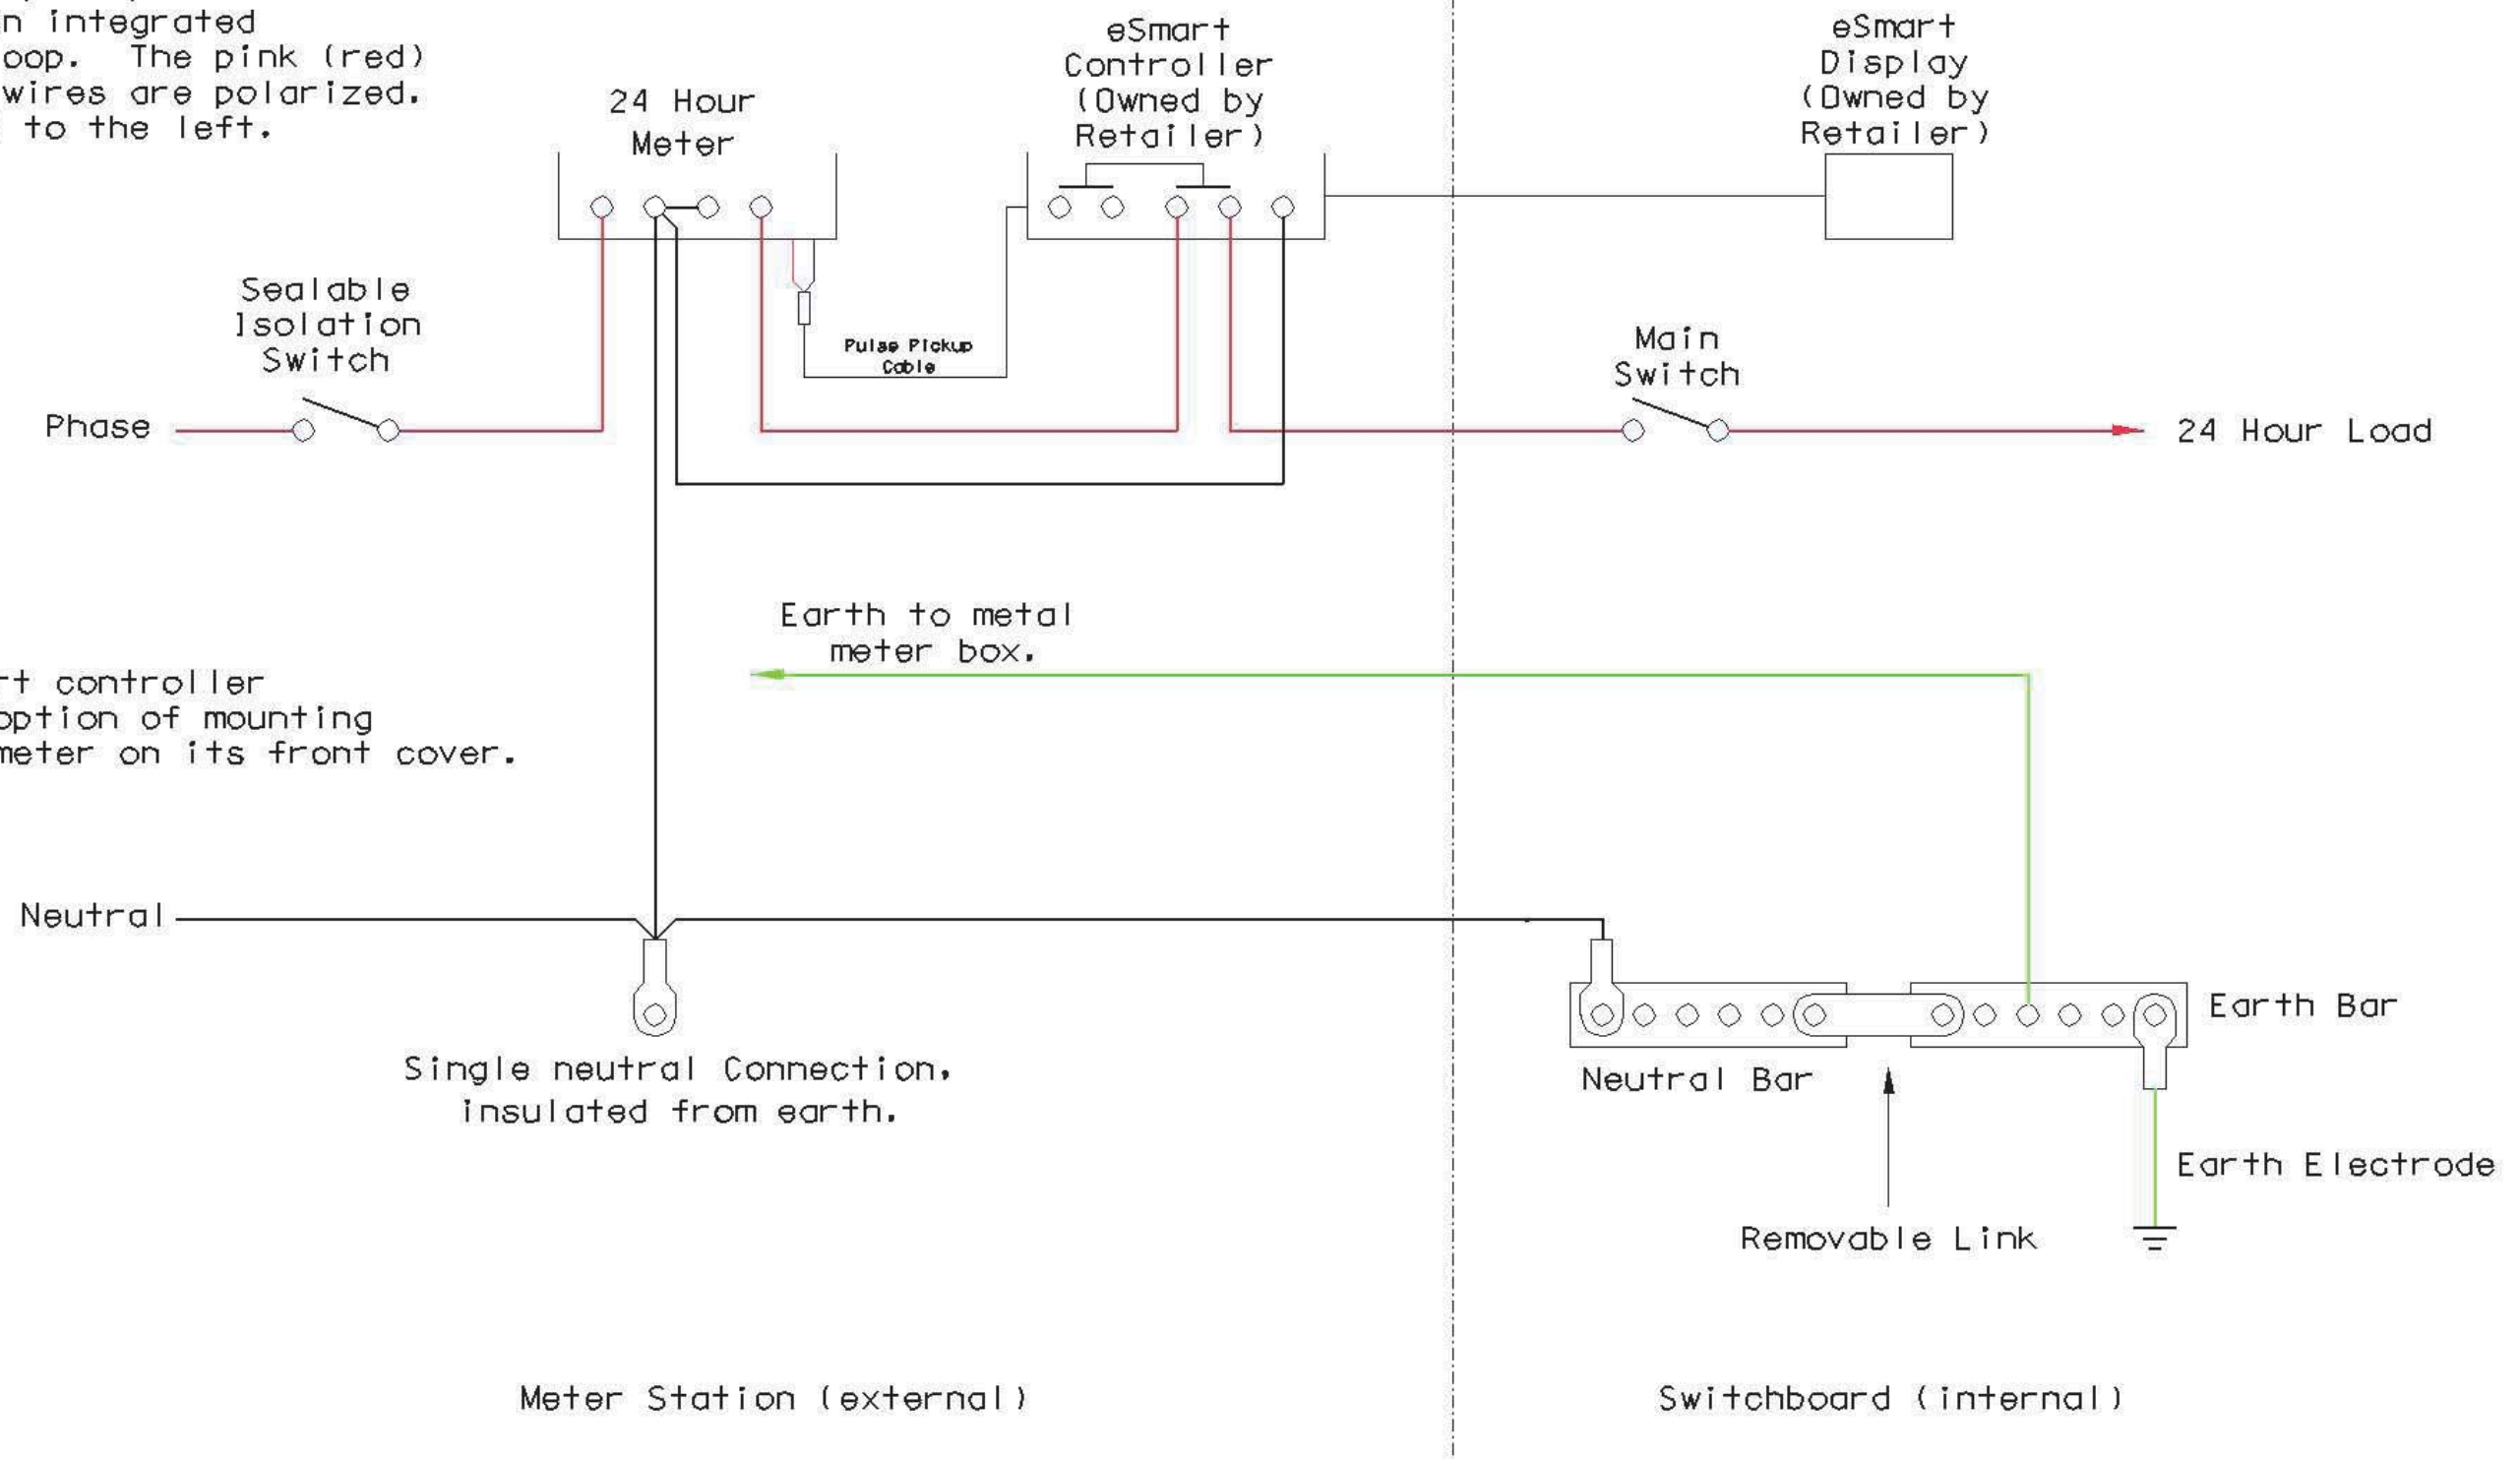

Note:  
The eSmart controller  
has the option of mounting  
an Ampy meter on its front cover.

Rev	Amendments	By	Checked	Date
B	Define Ownership and Change Title	CP	R.W.	15/09/05

Title	Single Phase Metering Without Controlled Phase using eSmart Controller
Scale	NTS
Sheet size	A4

Drawn	G. Parkes	Date	2/09/04
Checked	R. Watson	Date	23/07/05
Approved	S. Lowe	Date	20/07/05
Issue	B	Date	15/09/05
Plan Number	20228s16		